


PLAN OF TERRAZZO FLOOR  
SCALE 3/4"=1'-0"

TERRAZZO COLORS

MARK	OUR SAMPLE N <sup>o</sup>
W	18
W-1	19
W-2	20
W-3	21
Y	22
R	23
N	24

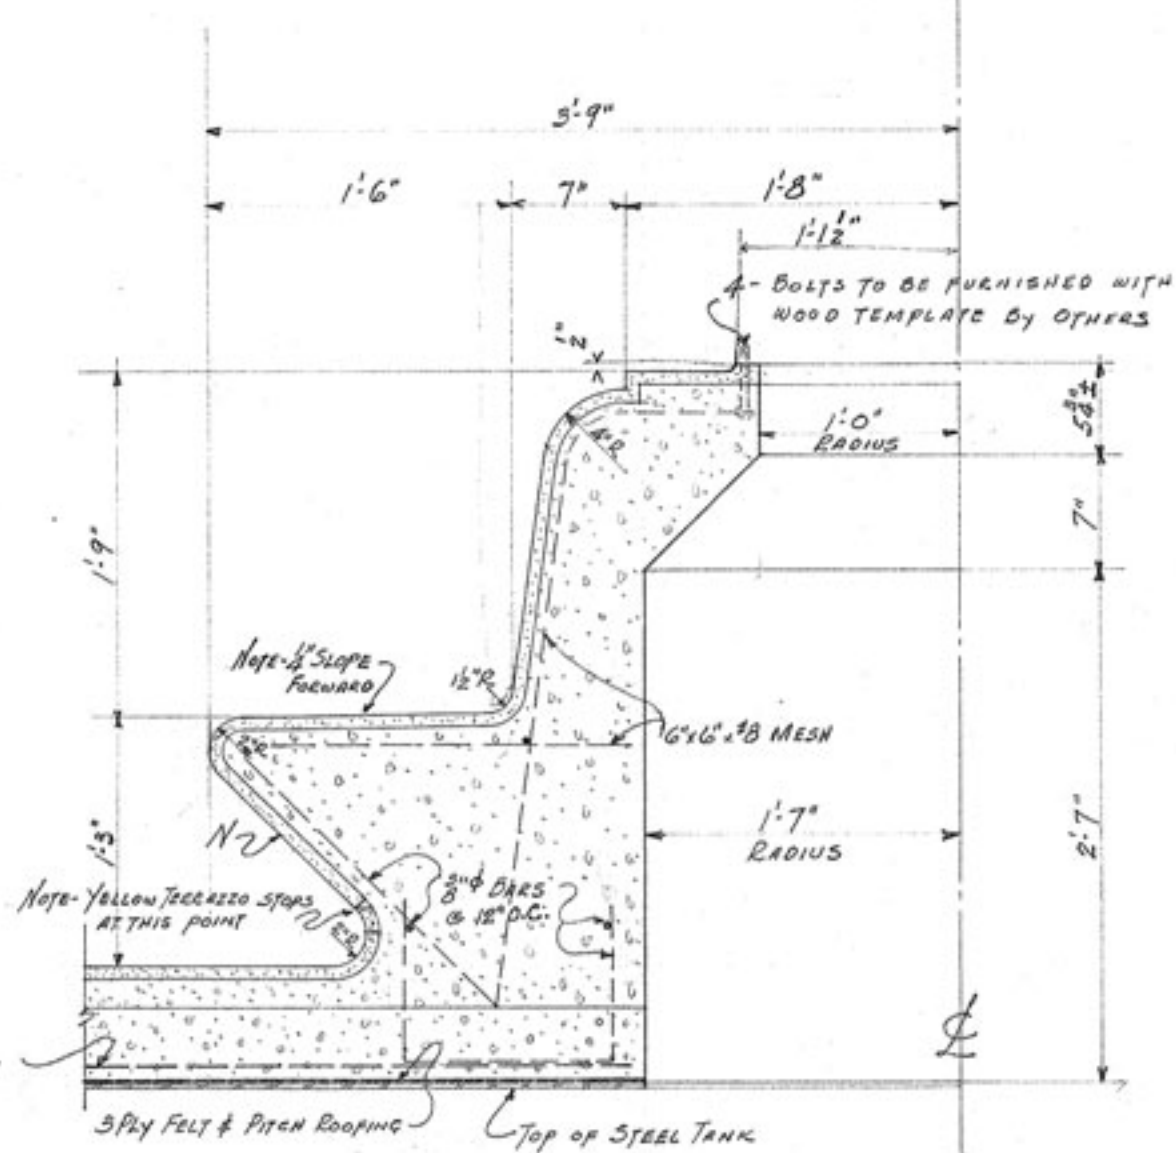

HALF SECTION THRU SEAT  
SCALE 1/2"=1'-0"

**APPROVED**  
FOR SIZES OF MATERIAL AND GENERAL ARRANGEMENT. CONTRACTOR IS ENTIRELY RESPONSIBLE FOR DETAILED CORRECTNESS.  
Allegheny County Dept. of Works  
ASSISTANT TO CHIEF ENGINEER  
DATE 4/29/37 BY *Chas. F. ...*

**APPROVED**  
FOR GENERAL ARRANGEMENT ONLY NOT RESPONSIBLE FOR DIMENSIONS.  
THE J. N. CHESTER ENGINEERS  
DATE 4-28-37 PITTSBURGH, PA.

*Pittsburgh Des Moines Steel Co.*  
General Contractors

REVISION	APPROVAL	SCALE & NOTES	TITLE
①	①	DRAWN <i>AMB</i>	TERRAZZO FLOOR & SEAT
②	②	CHECKED	BUILDING OBSERVATION DECK-STANDPIPE
③	③	DATE 4/9/37	LOCATION NORTH PARK-ALLEGHENY COUNTY
④	④	DRAWING NUMBER B-866-B	Star Marble & Tile Company
SHOP	FIELD 5/1/37	Sub Contractor	Pittsburgh, Pennsylvania

86191